

AMENDMENTS	
NO.	DESCRIPTION
1	TITLE AMENDED TO GUIDELINE DRAWING.

APPROVED DATE: 9.5.04

NOTES

1. MAIN ALIGNMENT SHOWN AS 9.0m WIDE SEAL (2 x 3.5m LANES + 2 x 1.0m SEALED SHOULDERS) AND 2 x 1.0m UNSEALED SHOULDERS.
2. CROSSOVER SHOWN AS 8.0m WIDE SEAL AND 2 x 0.5m UNSEALED SHOULDERS.
3. FOR RURAL DRIVEWAY DETAILS REFER TO DRAWING 9831-6281.

LEGEND

---	OUTSIDE FRONT WHEEL PATH
---	INSIDE REAR WHEEL PATH
---	PATH OF OVERHANG


METADATA

GROUND SURVEY STANDARD:
DATE OF CAPTURE:
MAPPING SURVEY STANDARD:
DATE OF CAPTURE:
MAIN ROADS PROJECT ZONE:
HEIGHT DATUM:

Government of Western Australia
MAIN ROADS
TECHNOLOGY & ENVIRONMENT DIRECTORATE
ROAD & TRAFFIC ENGINEERING
WATERLOO DESIGN CENTRE
LOCAL ADDRESS: 1111 EAST PERTH, 6004
FOR 1224 9453


PROJECT NUMBER: 67-08-65
DESIGNED BY: B. SNOOK / E. FINDLATER
VERIFIED BY: T. FREEMAN 06/05/05
APPROVED BY: R. GROVE 06/05/05

DRIVEWAY SETOUT DETAILS
GUIDELINE DRAWING
RURAL DRIVEWAY SETOUT
LIGHT VEHICLES - TWO WAY
LOCAL ADDRESS: 1111 EAST PERTH, 6004
DRAWING NUMBER: 200431-0192-1

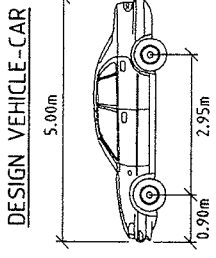

TURNING RADIUS = 8m TO OUTSIDE FRONT WHEEL

DRIVEWAY

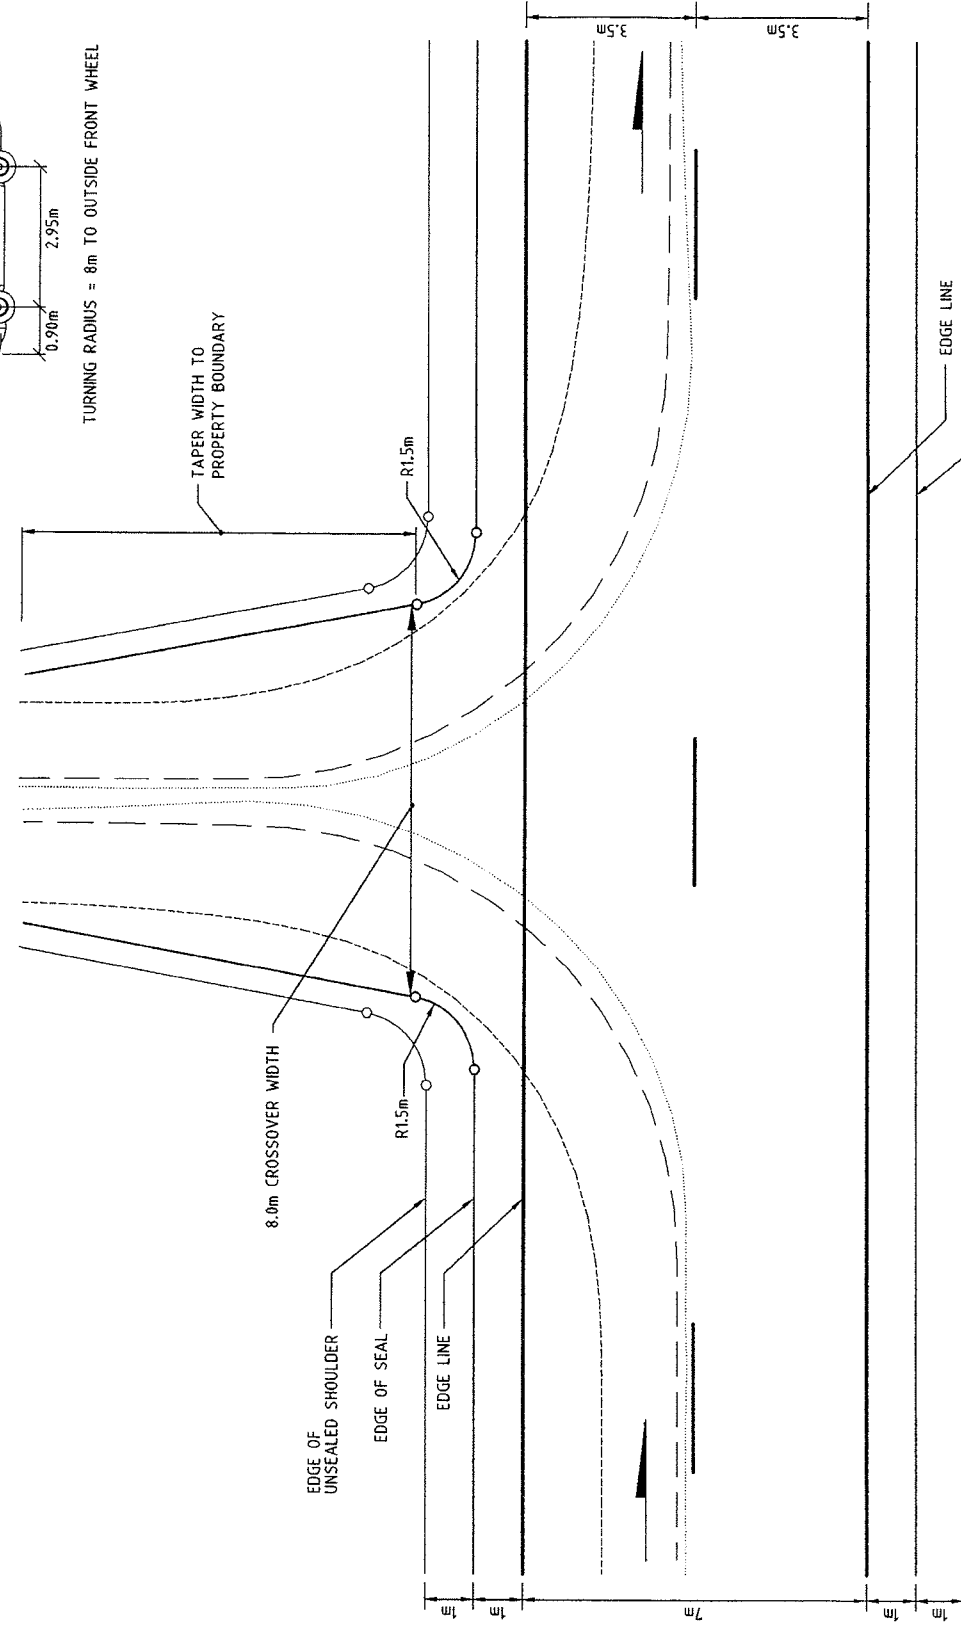

MAIN ALIGNMENT

RURAL DRIVEWAY SETOUT
LIGHT VEHICLES - TWO WAY

SCALE 1:100