

Gingin South Bushfire Brigade/VFRS Collocation Level 3 Incident Control Centre Facility


Concept Only

SHIRE OF GINGIN



LEGEND

NOTE

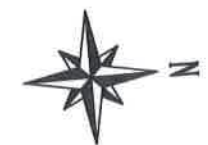


REVISION

No.	DRAWN BY
V.1	YVETTE CHENG

SCALE	SHEET NUMBER
-------	--------------

1:175	S01
PLOT DATE	
11/01/19	

TITLE
GINGIN FIRE SHED CONCEPTUAL PROPOSAL

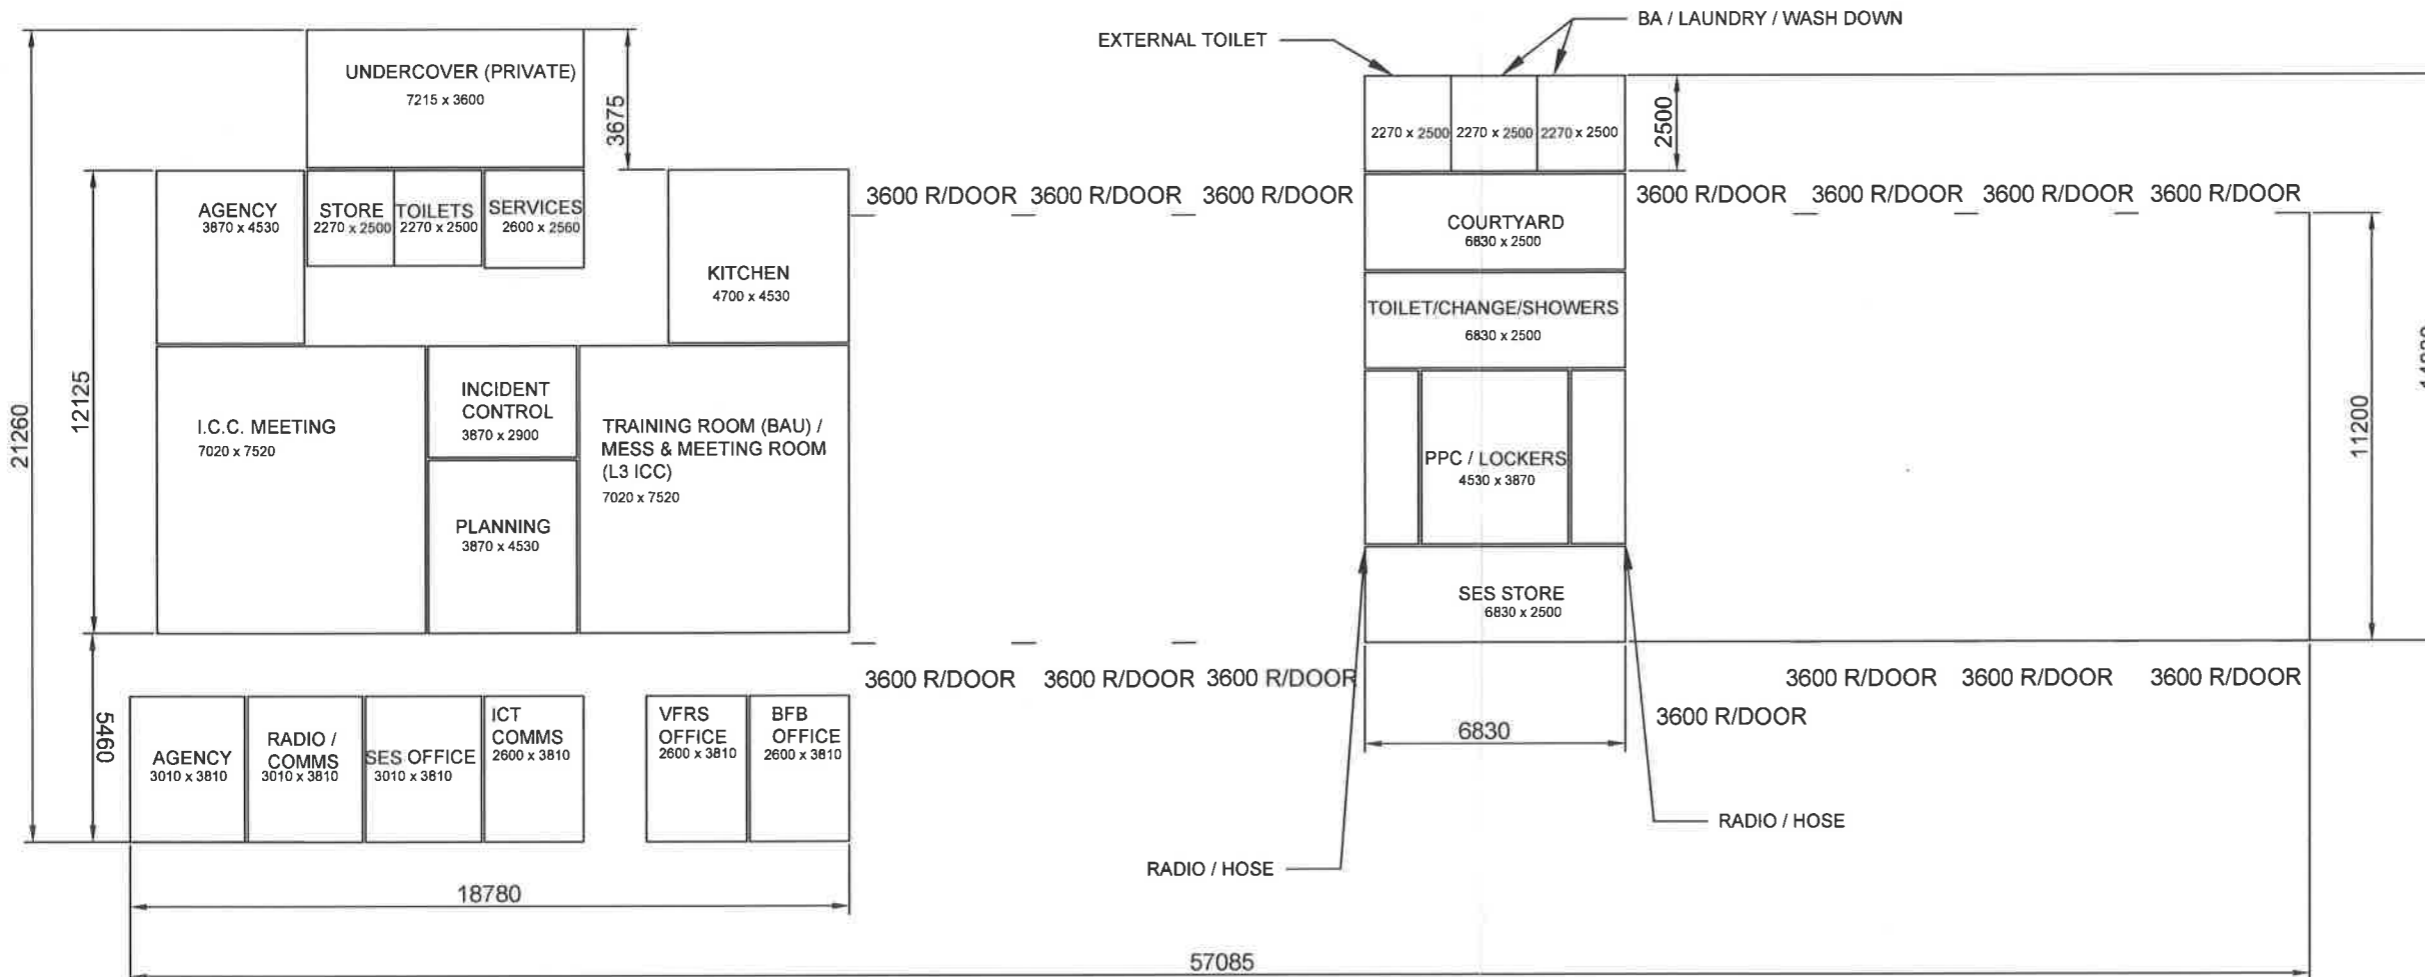

Building design: brick and Colourbond construction

NOTE:
ALL MEASUREMENTS ARE IN mm