



NOTES:


1. MINIMUM STANDARD IS TWO COAT BITUMEN (FOR BOTH RESIDENTIAL AND RURAL LIVING) BUT MAY BE CONCRETE, PAVED OR MINIMUM 30mm ASPHALT.
2. EXISTING ROAD SHOWN AS 7.0m WIDE SEAL (2 x 3.5m LANES) AND KERBED.
3. 4.5m WIDE CROSSOVER SHOWN UNKERBED.

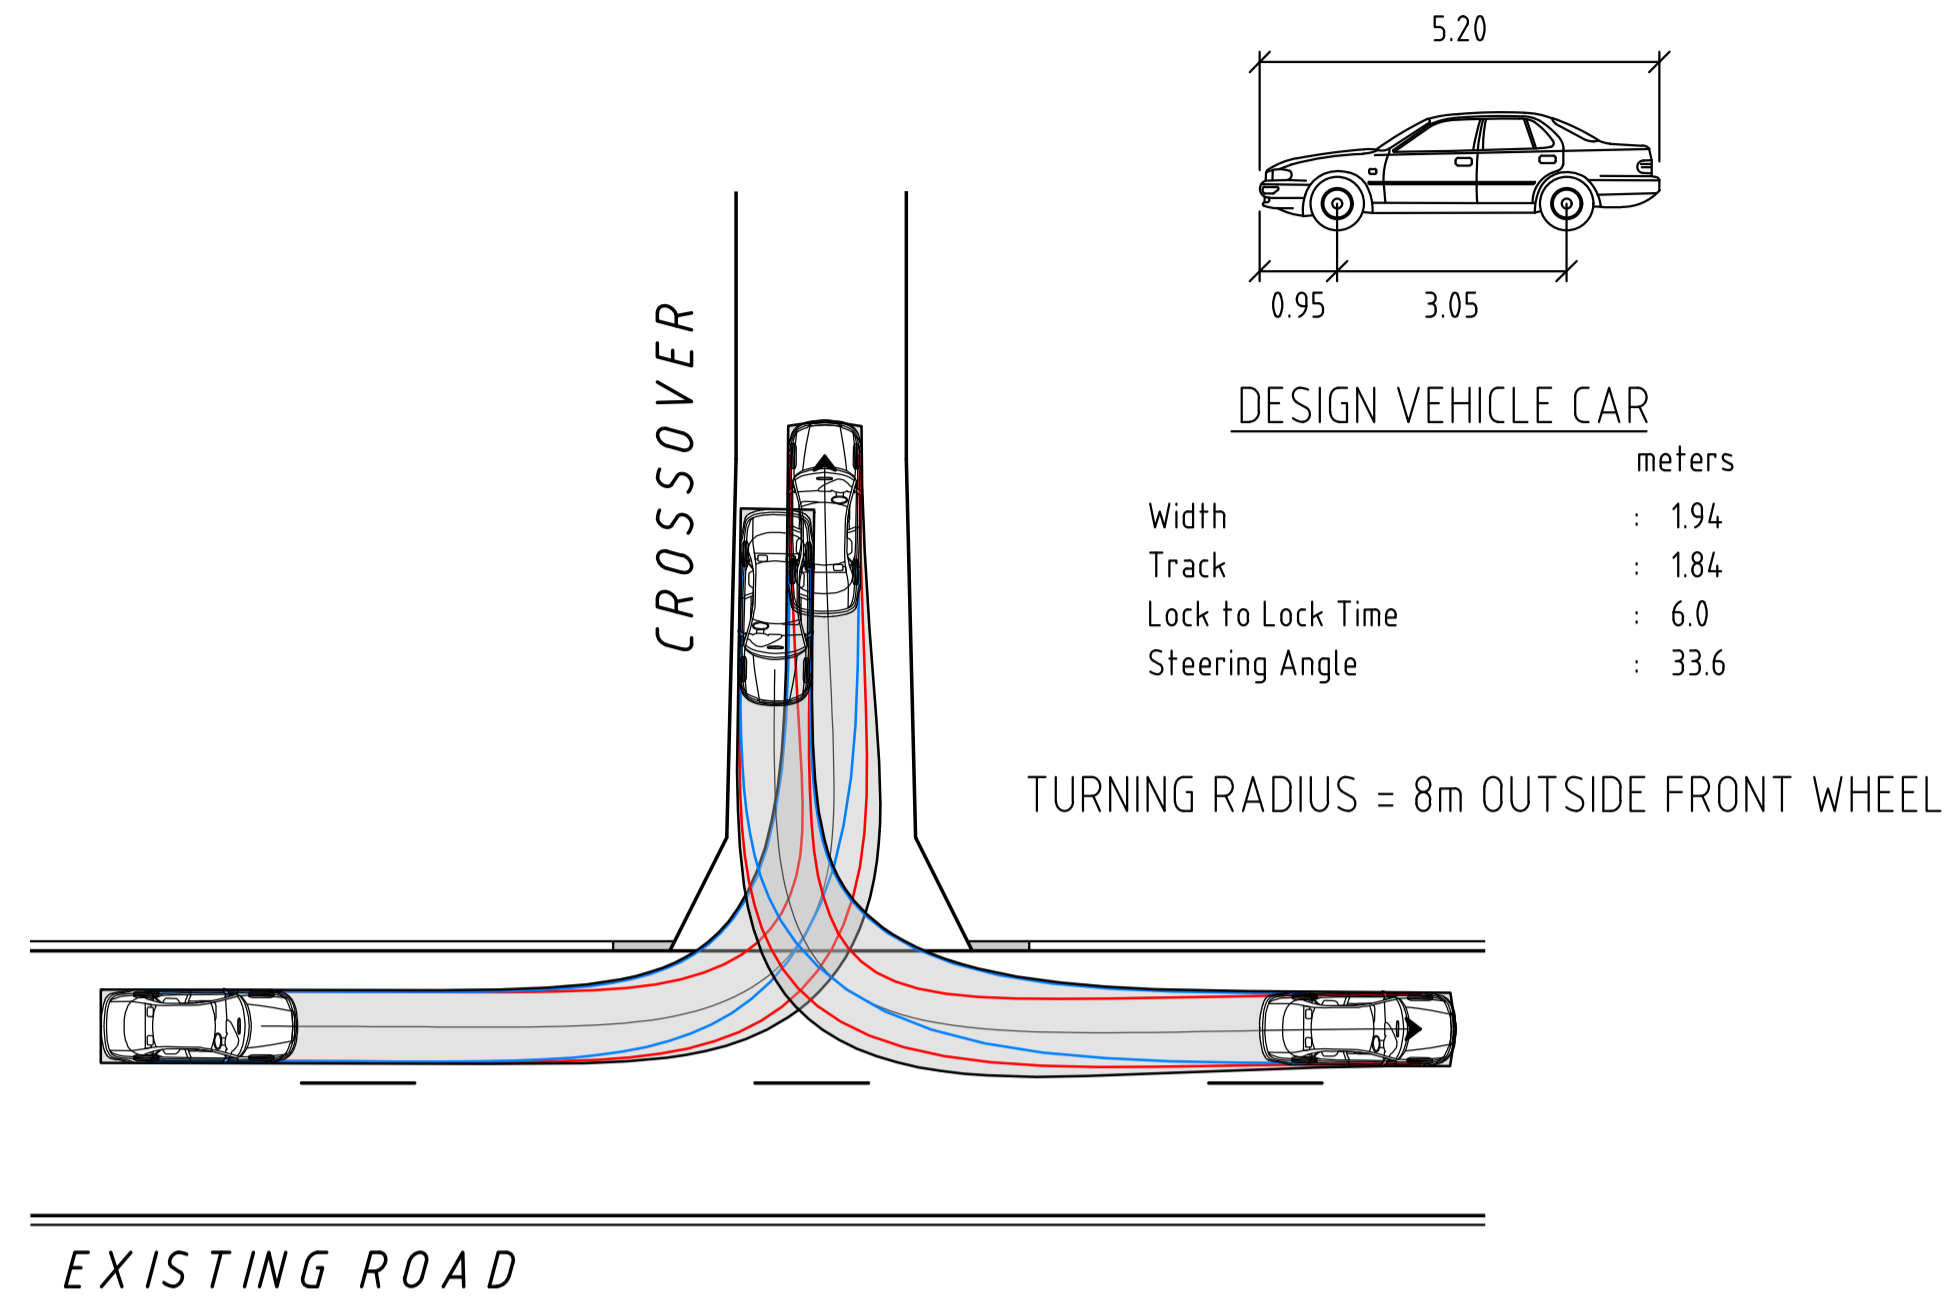


TYPE 'A' - B-99 CAR SWEEP PATHS
SCALE 1:100

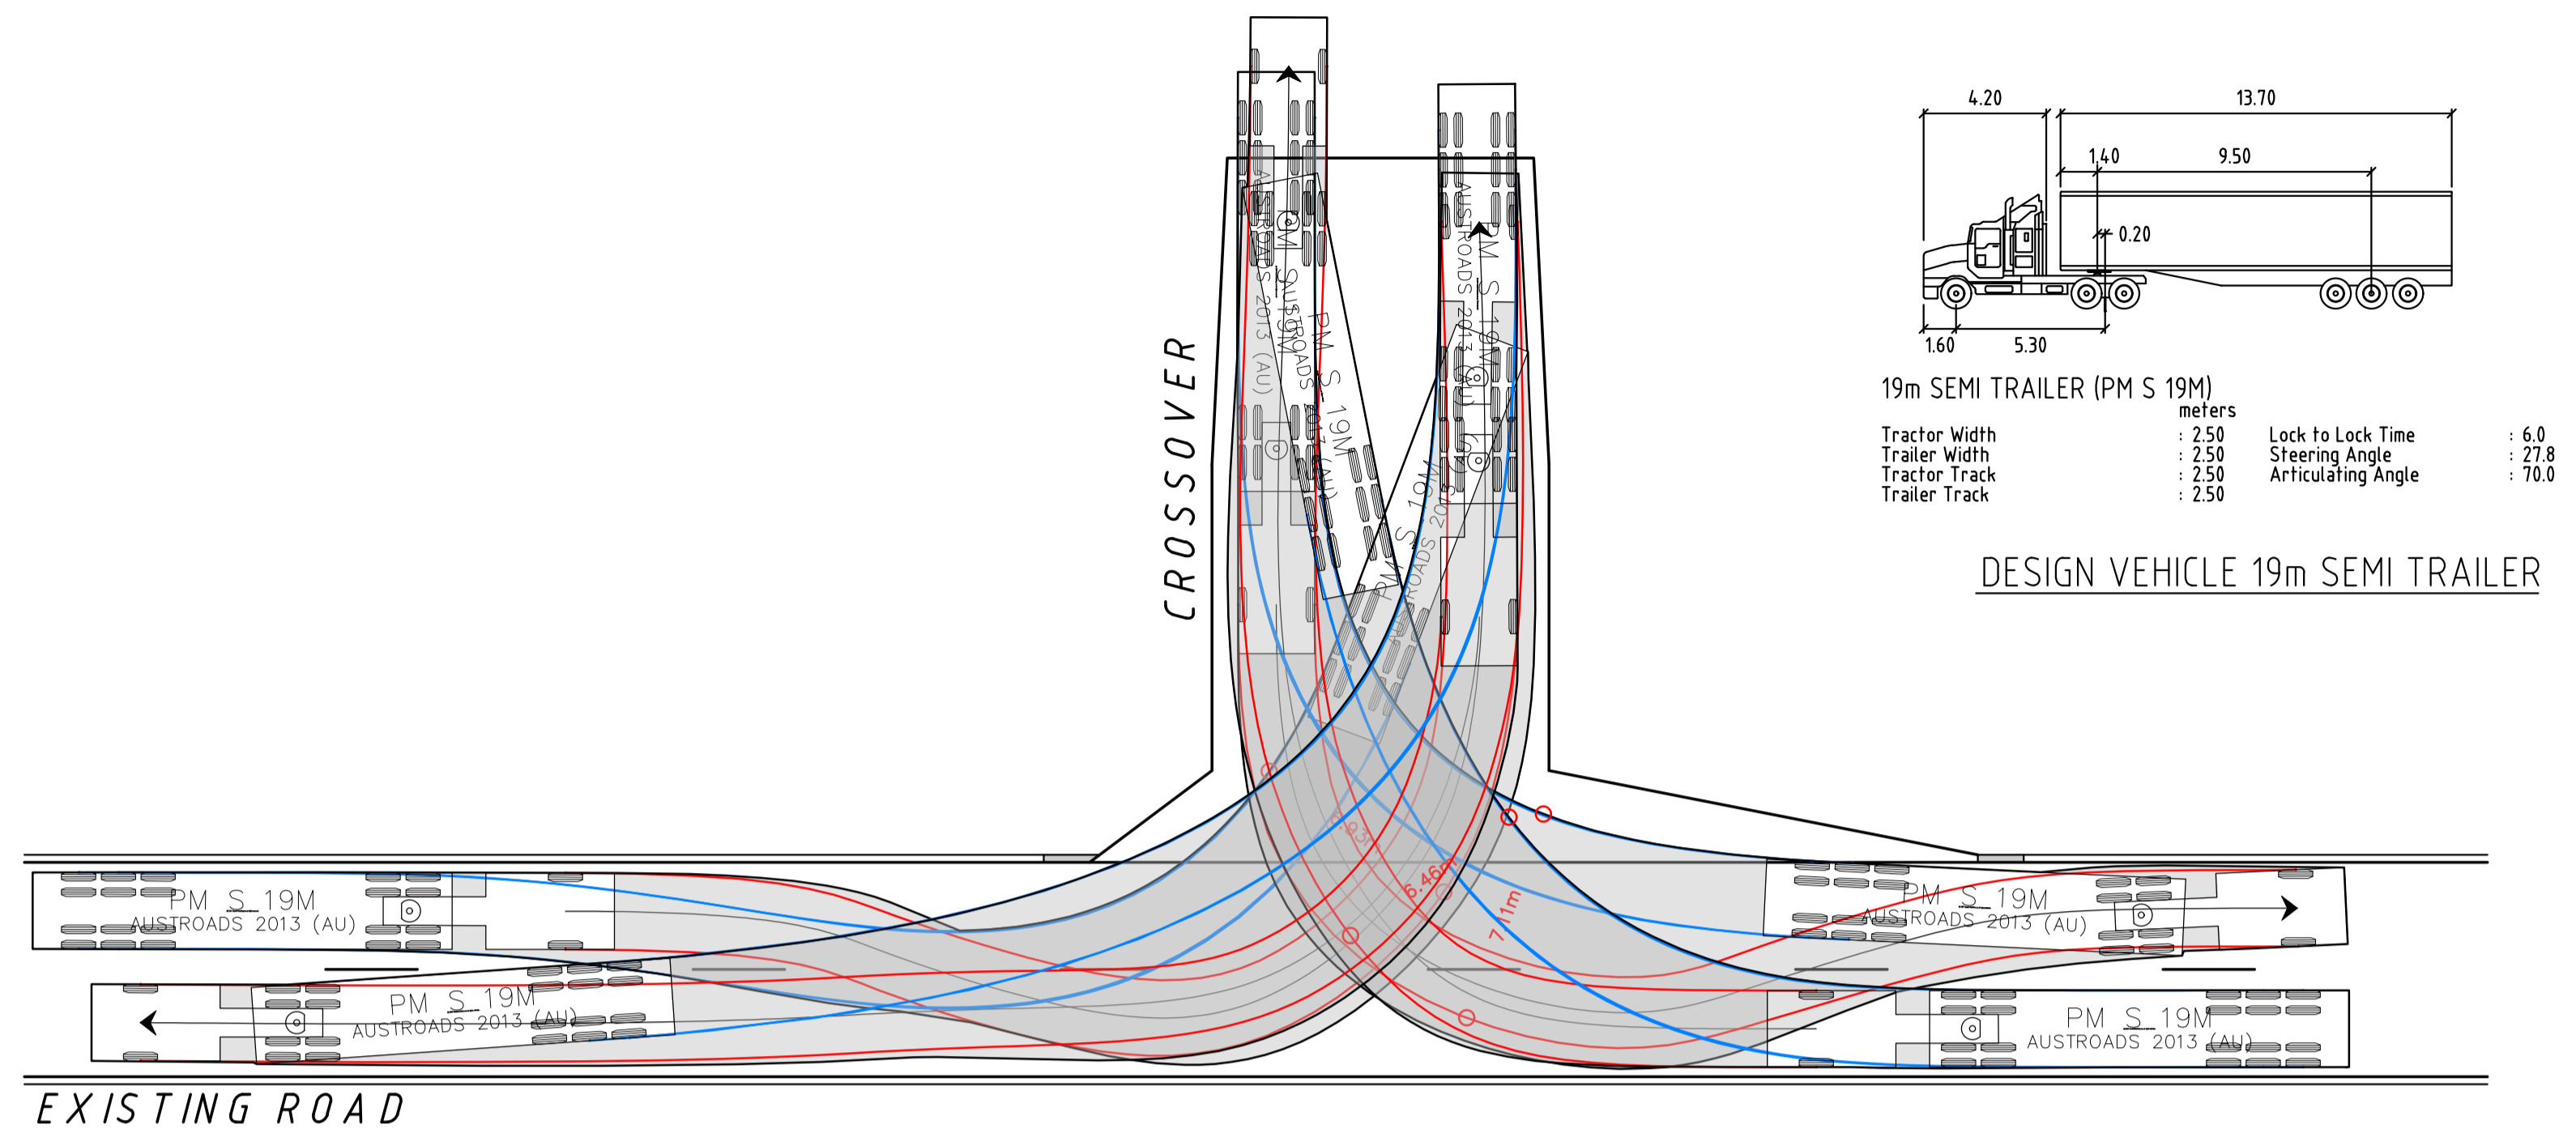

TYPE 'B' - AS OF RIGHT VEHICLE (SEMI-TRAILER 19m)
SCALE 1:200

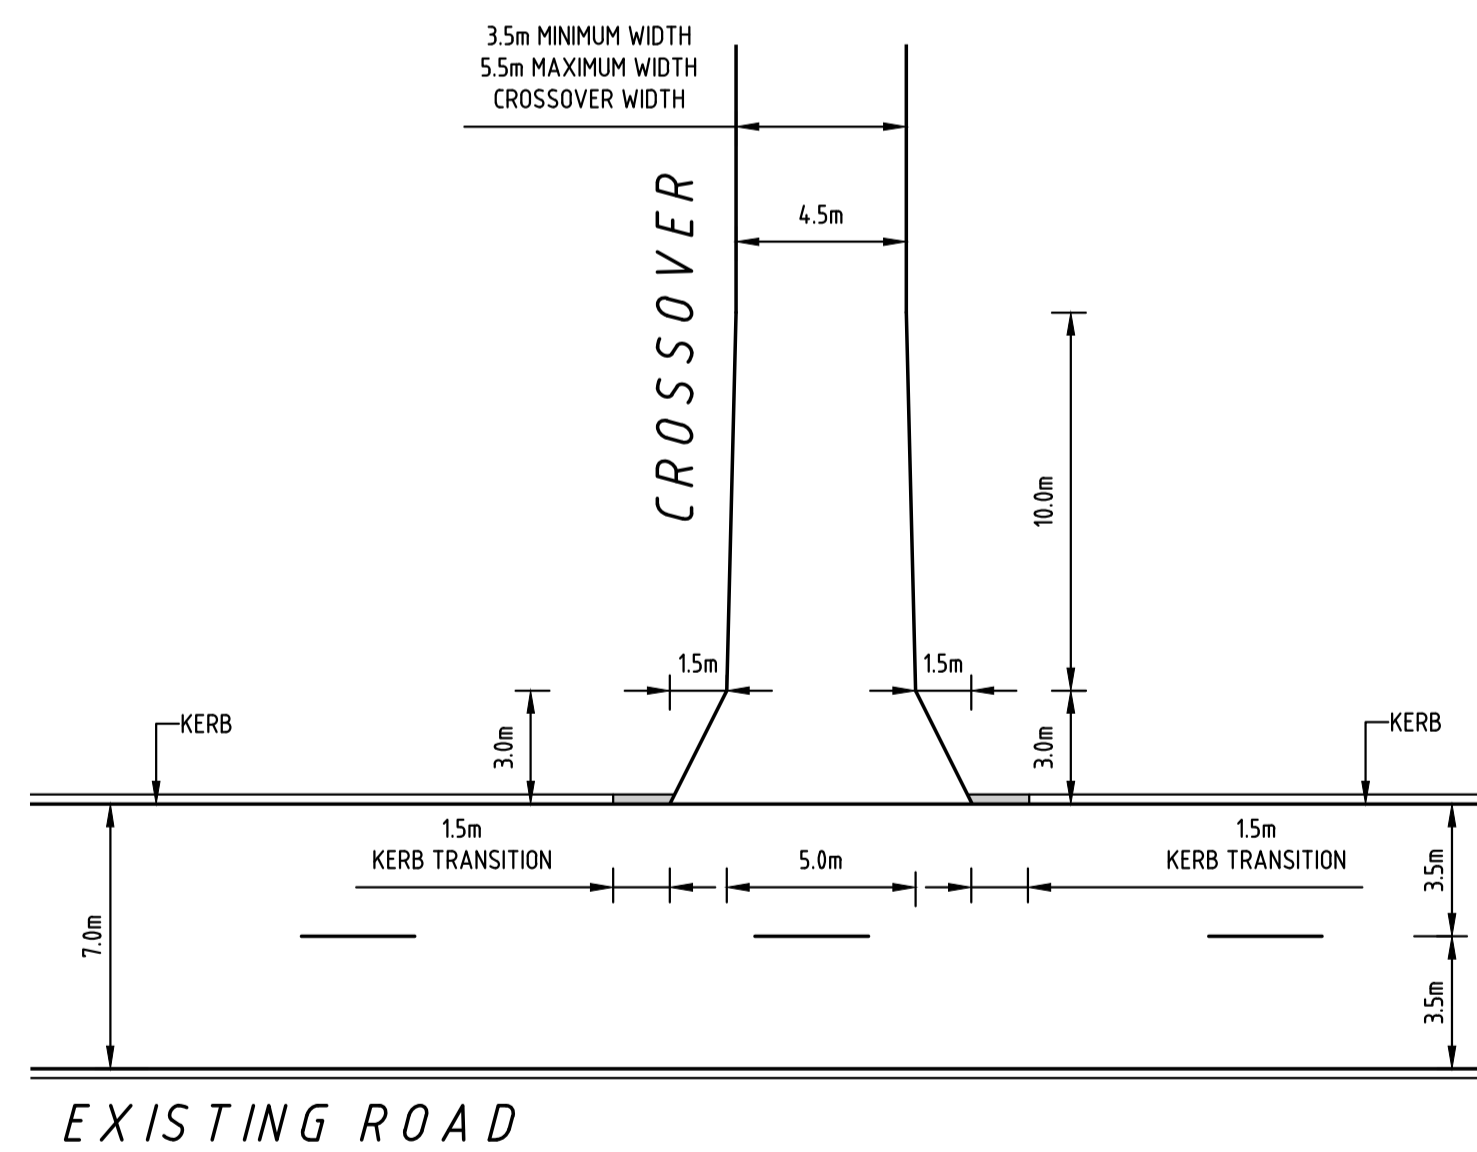

TYPE 'A' - LIGHT VEHICLE CROSSOVER SETOUT
SCALE 1:100

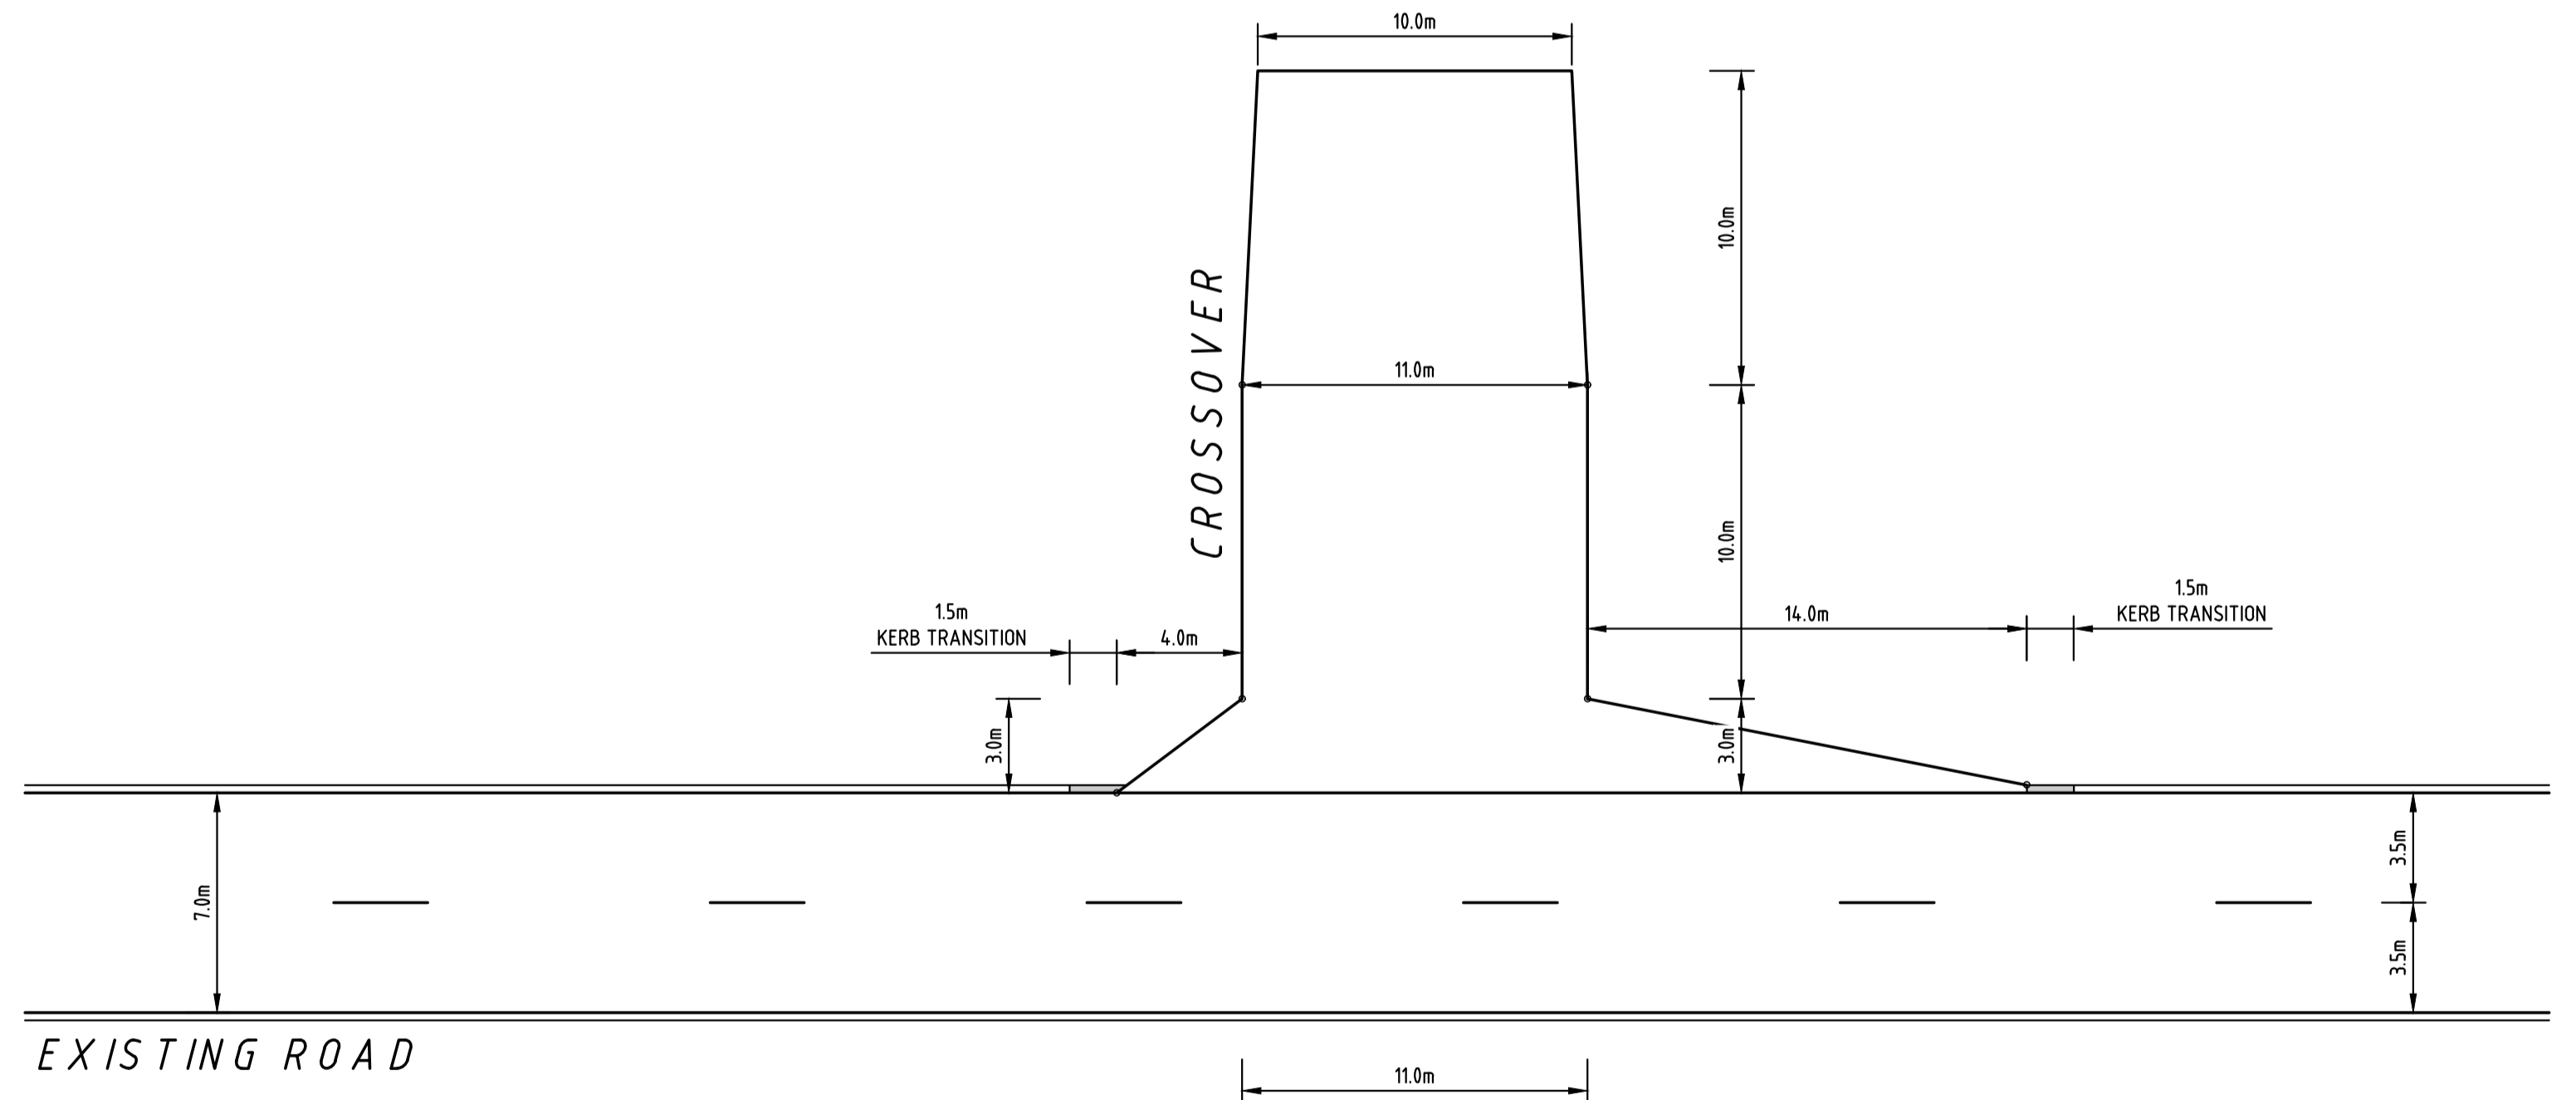

TYPE 'B' - AS OF RIGHT VEHICLE (SEMI-TRAILER 19m)
SCALE 1:200



PROJECT: **SHIRE OF GINGIN CROSSOVER SPECIFICATIONS**

| | | | |
|-----|-----------|------------------------------------------------------------|-----|
| B | 21-1-2021 | WORD DRIVEWAY REPLACED WITH CROSSOVER IN TITLE AND DRAWING | MJV |
| A | 19-01-21 | ISSUED FOR APPROVAL | MJV |
| No. | DATE | REVISION | BY |

COPYRIGHT
COPYRIGHT IN THIS DRAWING IS THE PROPERTY OF THE CONSULTANT. THE CLIENT HAS LICENSE TO USE THIS DRAWING FOR THE PROJECT ONLY. THE USER SHALL BE RESPONSIBLE FOR "SITE CHECKING" ALL DIMENSIONS BEFORE COMMENCEMENT OF WORK. CAD DRAWING CAN NOT MANUALLY ALTER.
ONLY PLANS WITH NUMERICAL REVISION (REV '1' OR HIGHER) AND SIGNED AS APPROVED SHALL BE USED FOR CONSTRUCTION.

Porter Consulting Engineers
Level 2 Kishorn Court
58 Kishorn Road
Mt Pleasant 6153 WA
PO Box 1836
Canning Bridge 6153 WA
Tel (08) 9315 9955
Email office@portereng.com.au
www.portereng.com.au
T1906 Pty Ltd ACN 078 891 748 is a trustee for the Consulting Engineering Unit Trust trading as Porter Consulting Engineers ABN 78 638 296 381

SHIRE OF GINGIN
HISTORY | BEAUTY | PROSPERITY

DRAWING: **RESIDENTIAL & RURAL LIVING INTENSIFIED USE CROSSOVERS**
STATUS: **FOR INFORMATION**

| | | | | |
|-------------------------------|------------------|----------------------------------|------------------------------------------------------------------|-------------|
| SCALE: 1:200 | DATE: JAN 2021 | DESIGN: ELW | DRAWN: MJV | CHECK: APPD |
| DRAWING No: SoG/STD-12 | REV No: B | ORIGINAL DRAWING SIZE: A1 | FILE NAME: S:\ACTIVE PROJECTS\20-12-1999\ACAD\2012199_SoG-STD-12 | |