


Guilderton and Districts Fire Shed - Concept Only

DRAFT

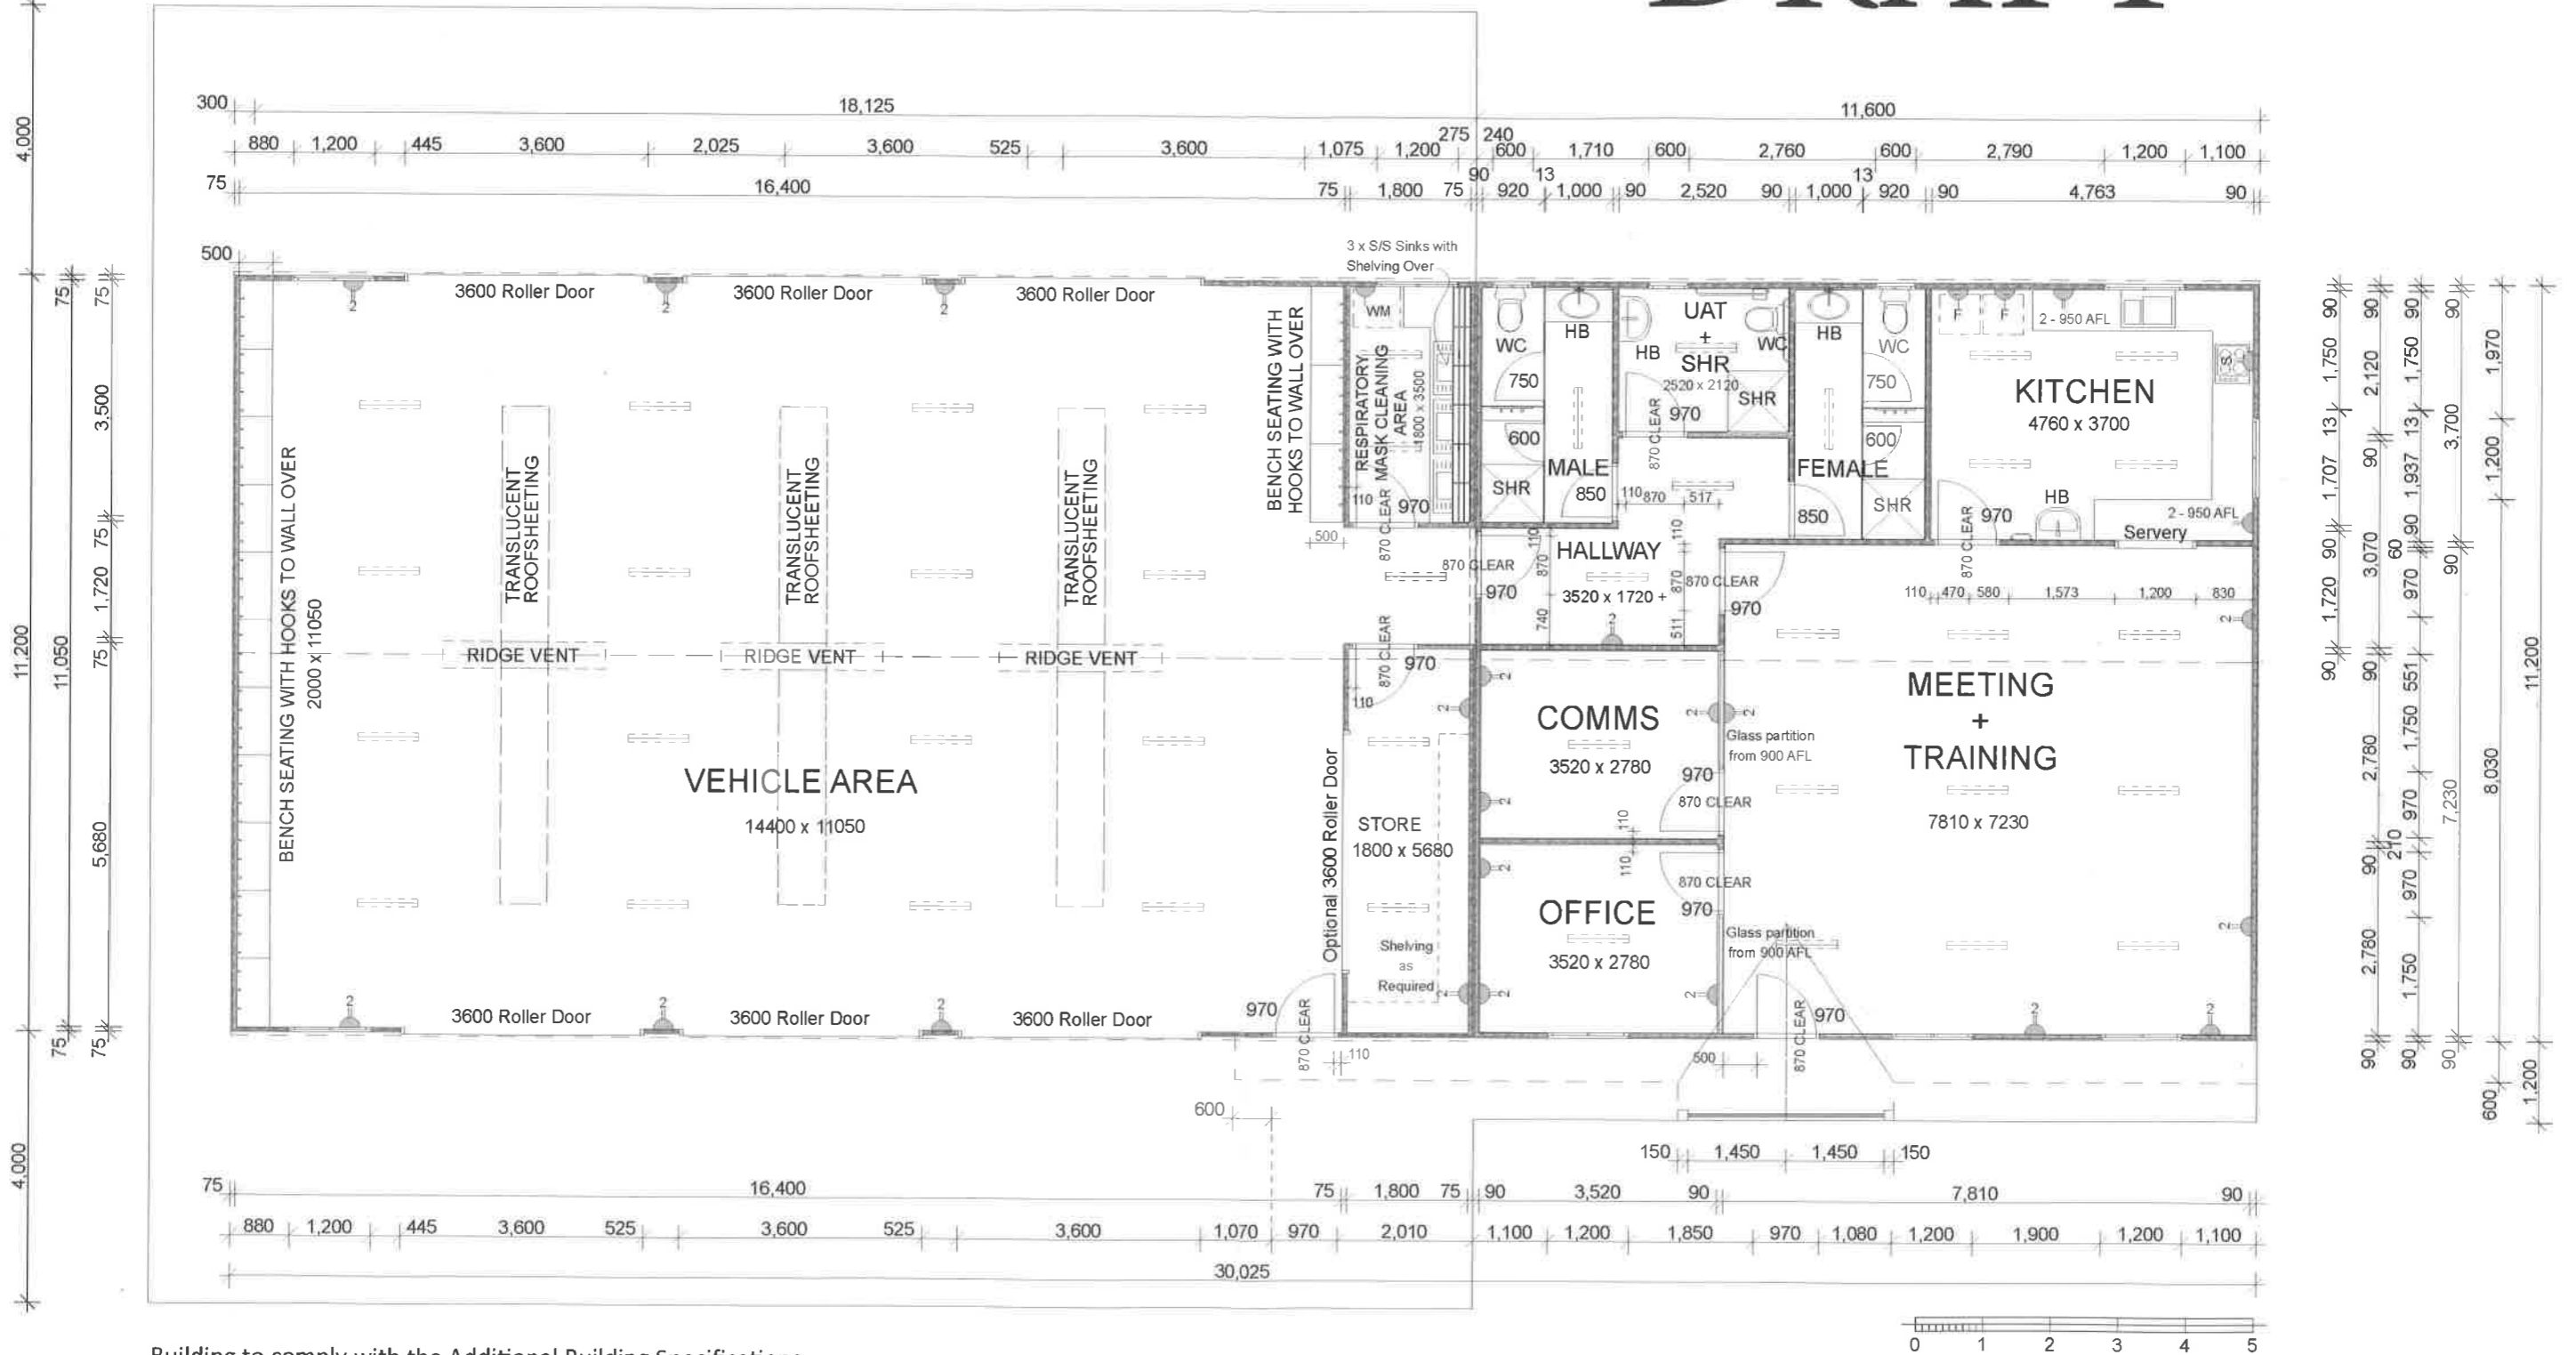

Building to comply with the Additional Building Specifications as outlined at the start of this Appendix

DISCLAIMER: This plan is a draft only and has yet to be officially endorsed.

Building design: full Colorbond construction

