
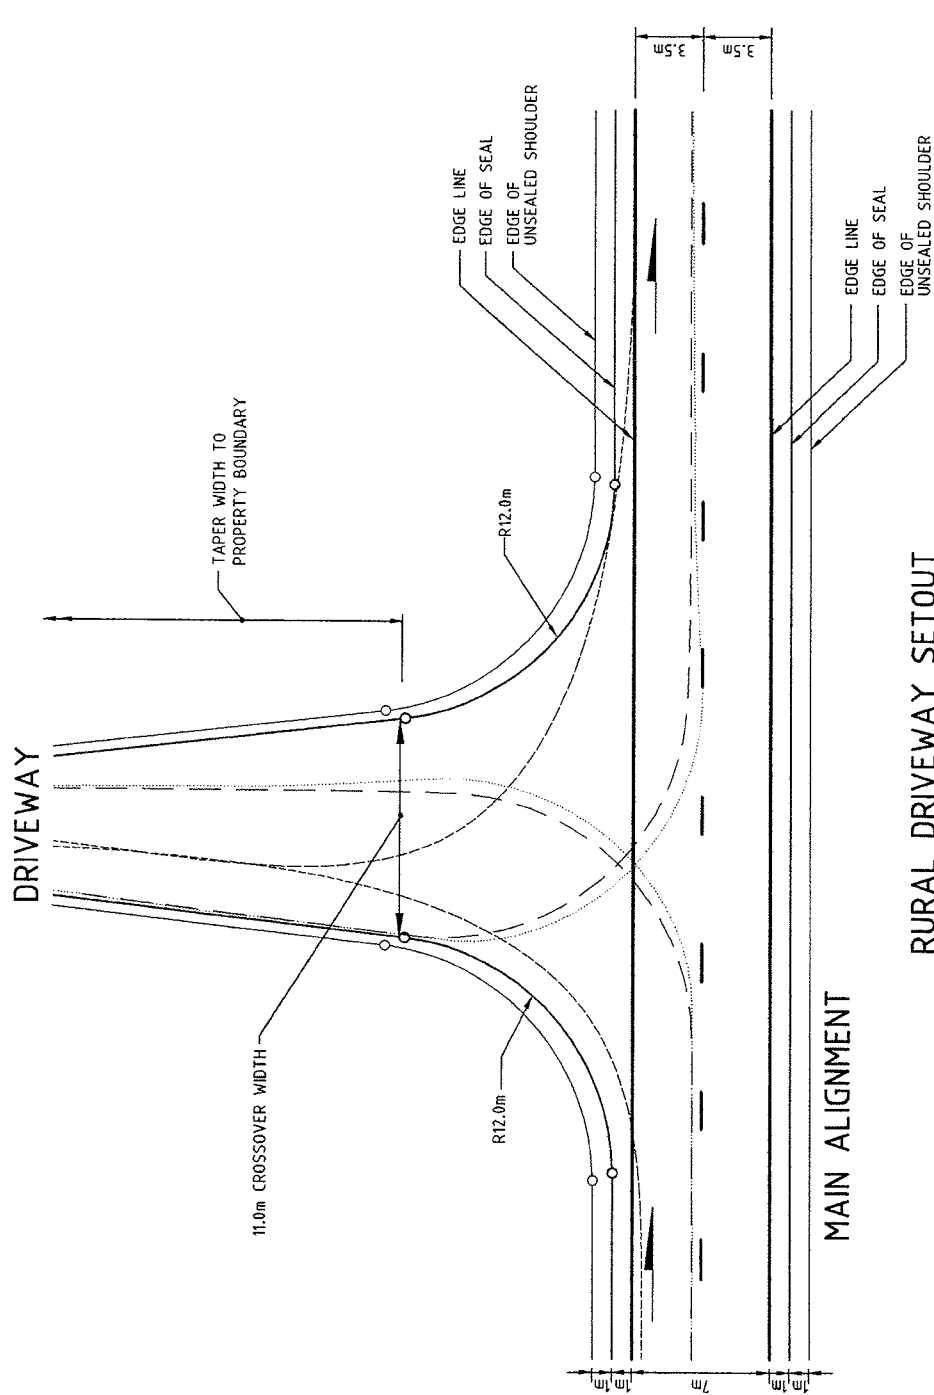


DESIGN VEHICLE - SEMI TRAILER
 NTS
 TURNING RADIUS = 12.5m TO OUTSIDE FRONT WHEEL.

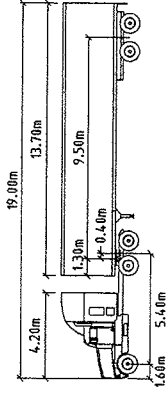

**RURAL DRIVEWAY SETOUT
 SEMI-TRAILER**
 SCALE 1:250

AMENDMENTS	
NO.	DESCRIPTION
1	TITLE AMENDED TO GUIDELINE DRAWING.
APPROVED DATE 9.5.06	
NOTES	
1. MAIN ALIGNMENT SHOWN AS 9.0m WIDE SEAL (2 x 3.5m LANES + 2 x 1.0m UNSEALED SHOULDERS) AND 2 x 1.0m UNSEALED SHOULDERS. 2. CROSSOVER SHOWN AS 11.0m WIDE SEAL AND 2 x 0.5m UNSEALED SHOULDERS. 3. FOR RURAL DRIVEWAY DETAILS REFER TO DRAWING 9831-6281.	
LEGEND	
---	OUTSIDE FRONT WHEEL PATH
---	INSIDE REAR WHEEL PATH
---	PATH OF OVERHANG
METADATA	
GROUND SURVEY STANDARD:	
DATE OF CAPTURE:	
MAPPING SURVEY STANDARD:	
DATE OF CAPTURE:	
MAIN ROADS PROJECT ZONE:	
HEIGHT DATUM:	
TECHNOLOGY & ENVIRONMENT DIRECTORATE ROAD & TRAFFIC ENGINEERING 245 STURGEON ROAD PERTH WA 6000 TELEPHONE 9333 4311 FAX 9333 4449 E-MAIL 9333 4449	
FILE NUMBER	67-08-65
DESIGNED / DRAWN	B. SNOOK / E. FINDLATER
ISSUED	T. FREEMAN 06/05/05
APPROVED	R. GROVE 06/05/05
DRIVEWAY SETOUT DETAILS	
GUIDELINE DRAWING	
RURAL DRIVEWAY SETOUT	
SEMI-TRAILER	
LOCAL AUTHORITY	
DRAWING NUMBER	200431-0194-1
AMENDMENT	